
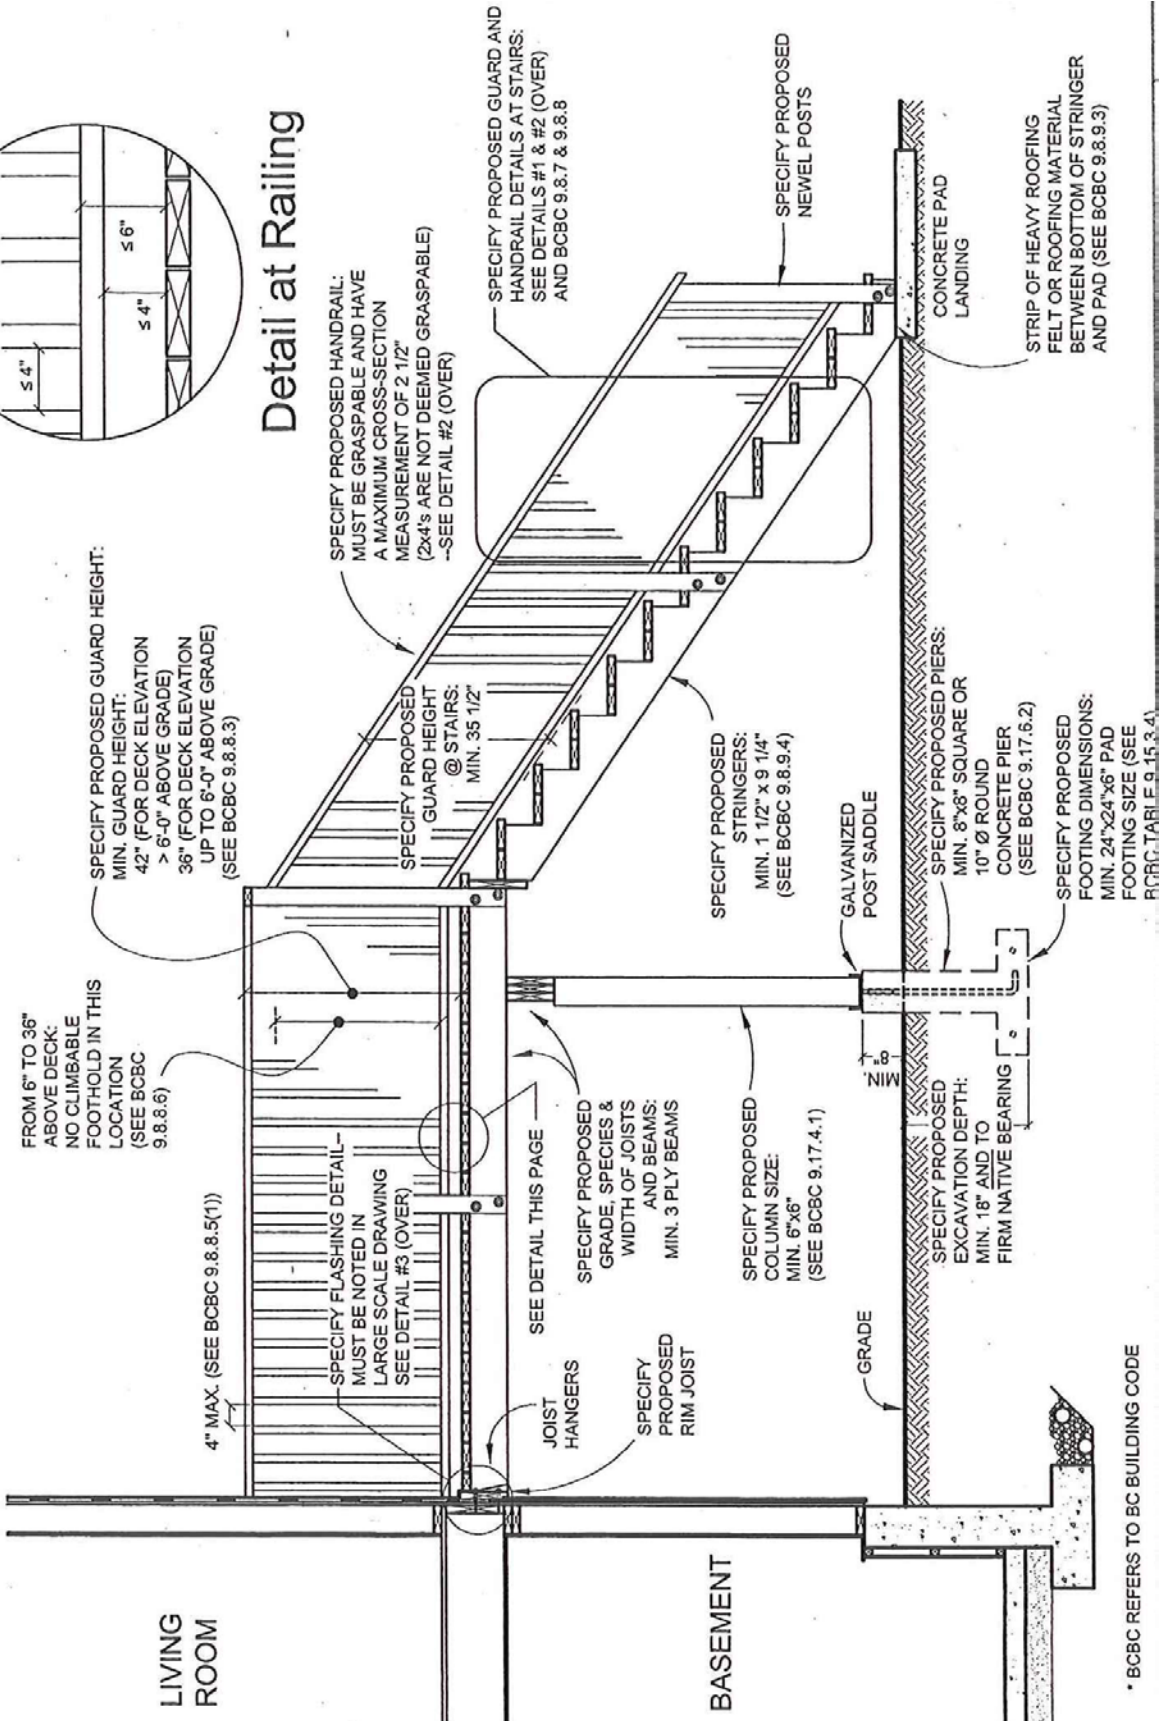


# Sample Residential Deck Design and Plan Requirements

(Serving an Existing Single Dwelling Unit)

## DECK DESIGN

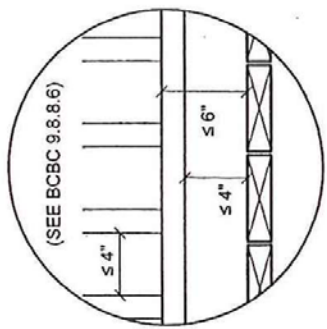

\* BCBC REFERS TO BC BUILDING CODE

# Sample Residential Deck Design and Plan Requirements

## DECK DESIGN

